



**CANARA BANK
KARUNAGAPPALLY**

METER BOARD TO MAIN PANEL

 

Date	: 17 - 11 - 2023
Scale	: NTS
Sheet No	:
Note: All Dimensions are in CMs.	


FROM MAIN PANEL

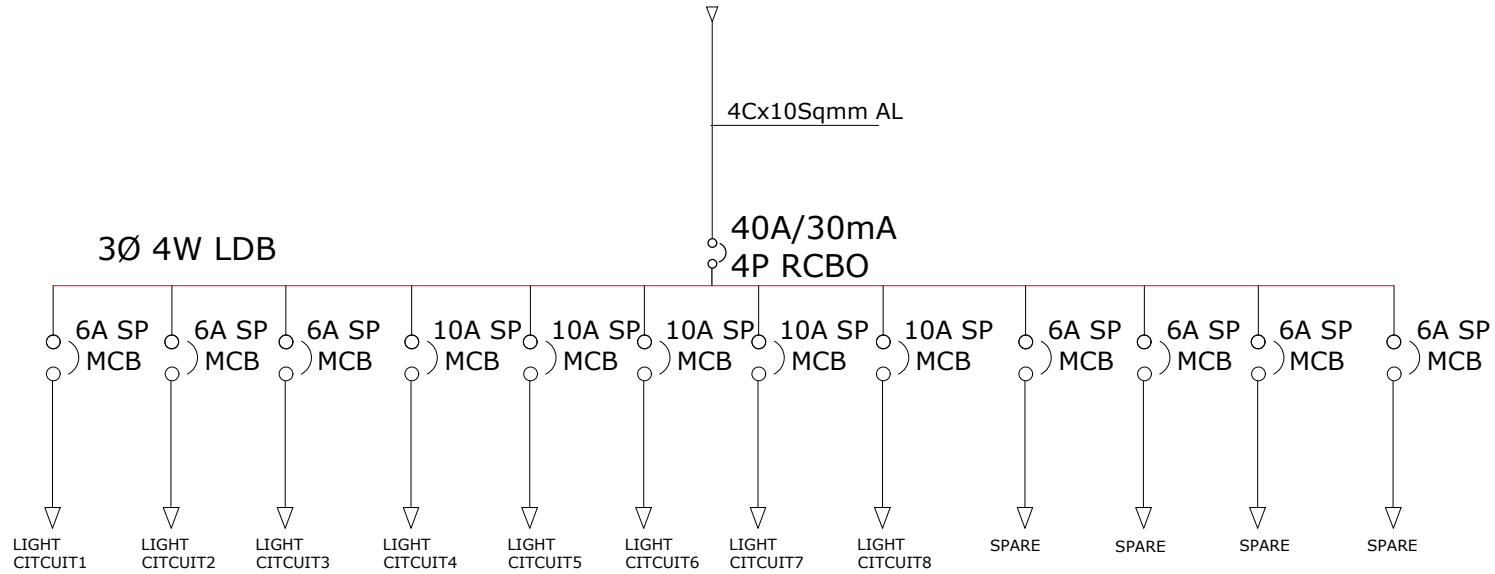

**CANARA BANK
 KARUNAGAPPALLY**

MAIN PANEL TO LIGHTING DB


Date	:	
Scale	:	NTS
Sheet No	:	
Note: All Dimensions are in CMs.		

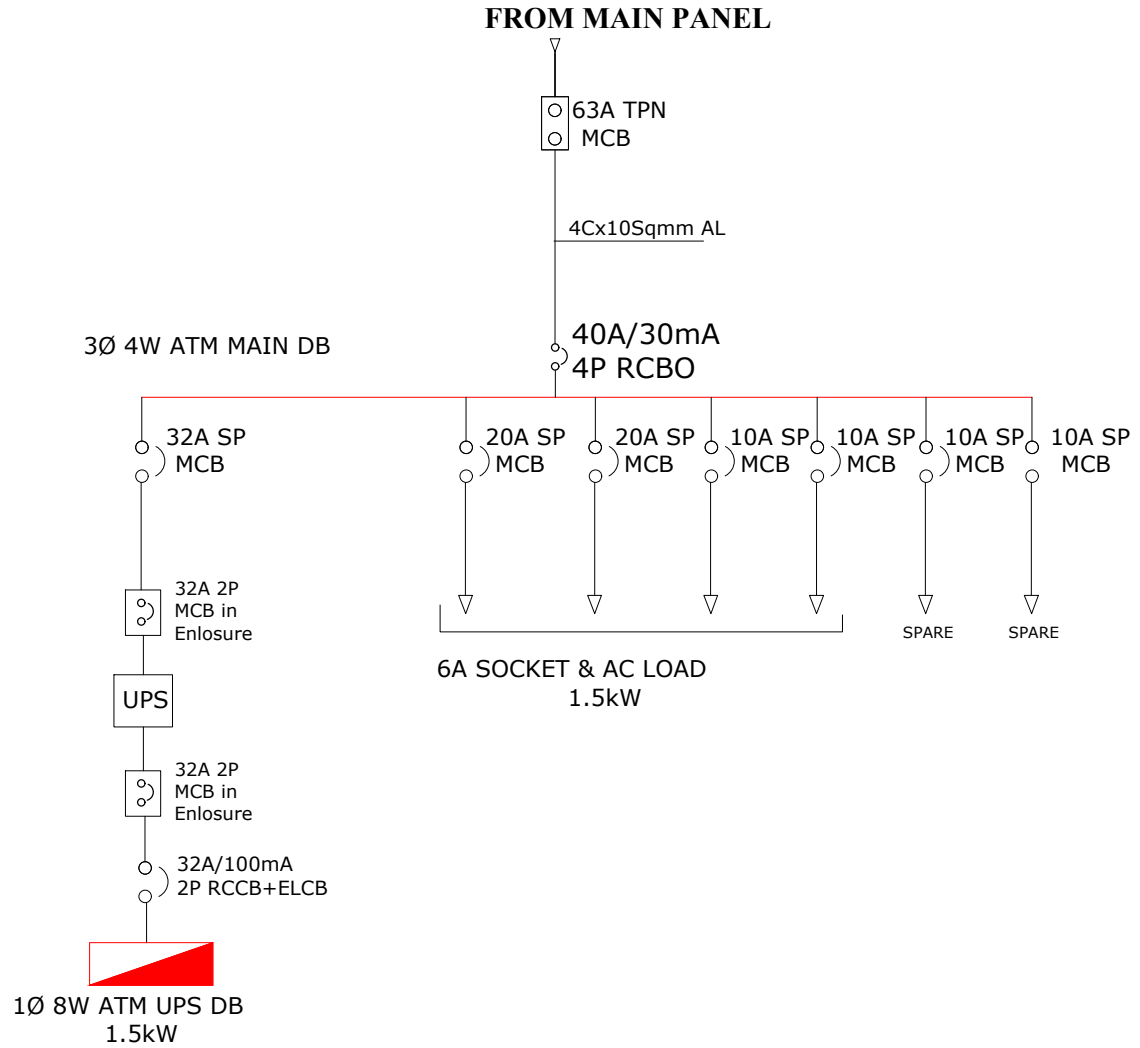

ENARC CONSULTANTS
ARCHITECTS AND ENGINEERS
 M. G. Road, Thrissur - 1.
 Tel.: +91 (487) 2441901
 E-mail : office@enarc.net.in

CANARA BANK
KARUNAGAPPALLY
MAIN PANEL TO ATM MAIN PANEL

Date	:	
Scale	:	NTS
Sheet No	:	
Note: All Dimensions are in CMs.		

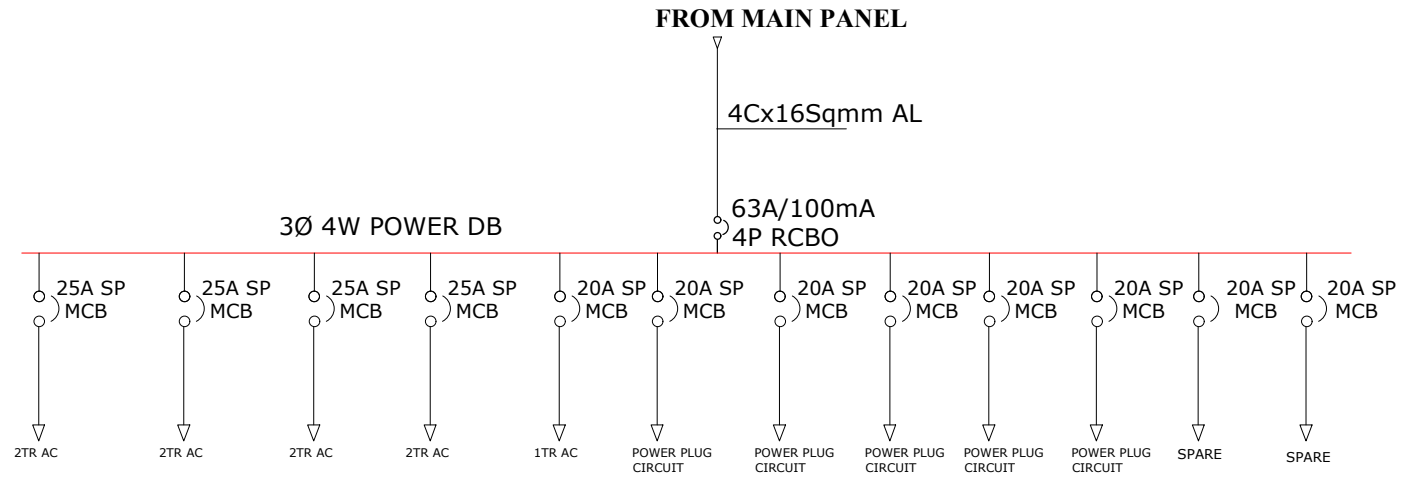

**CANARA BANK
KARUNAGAPPALLY**

MAIN PANEL TO POWER DB

Date	:	
Scale	:	NTS
Sheet No	:	
Note: All Dimensions are in CMs.		