


Carpet area

B.S. City - 1538 Sqft
RAM, Bulawa - 1510 Sqft

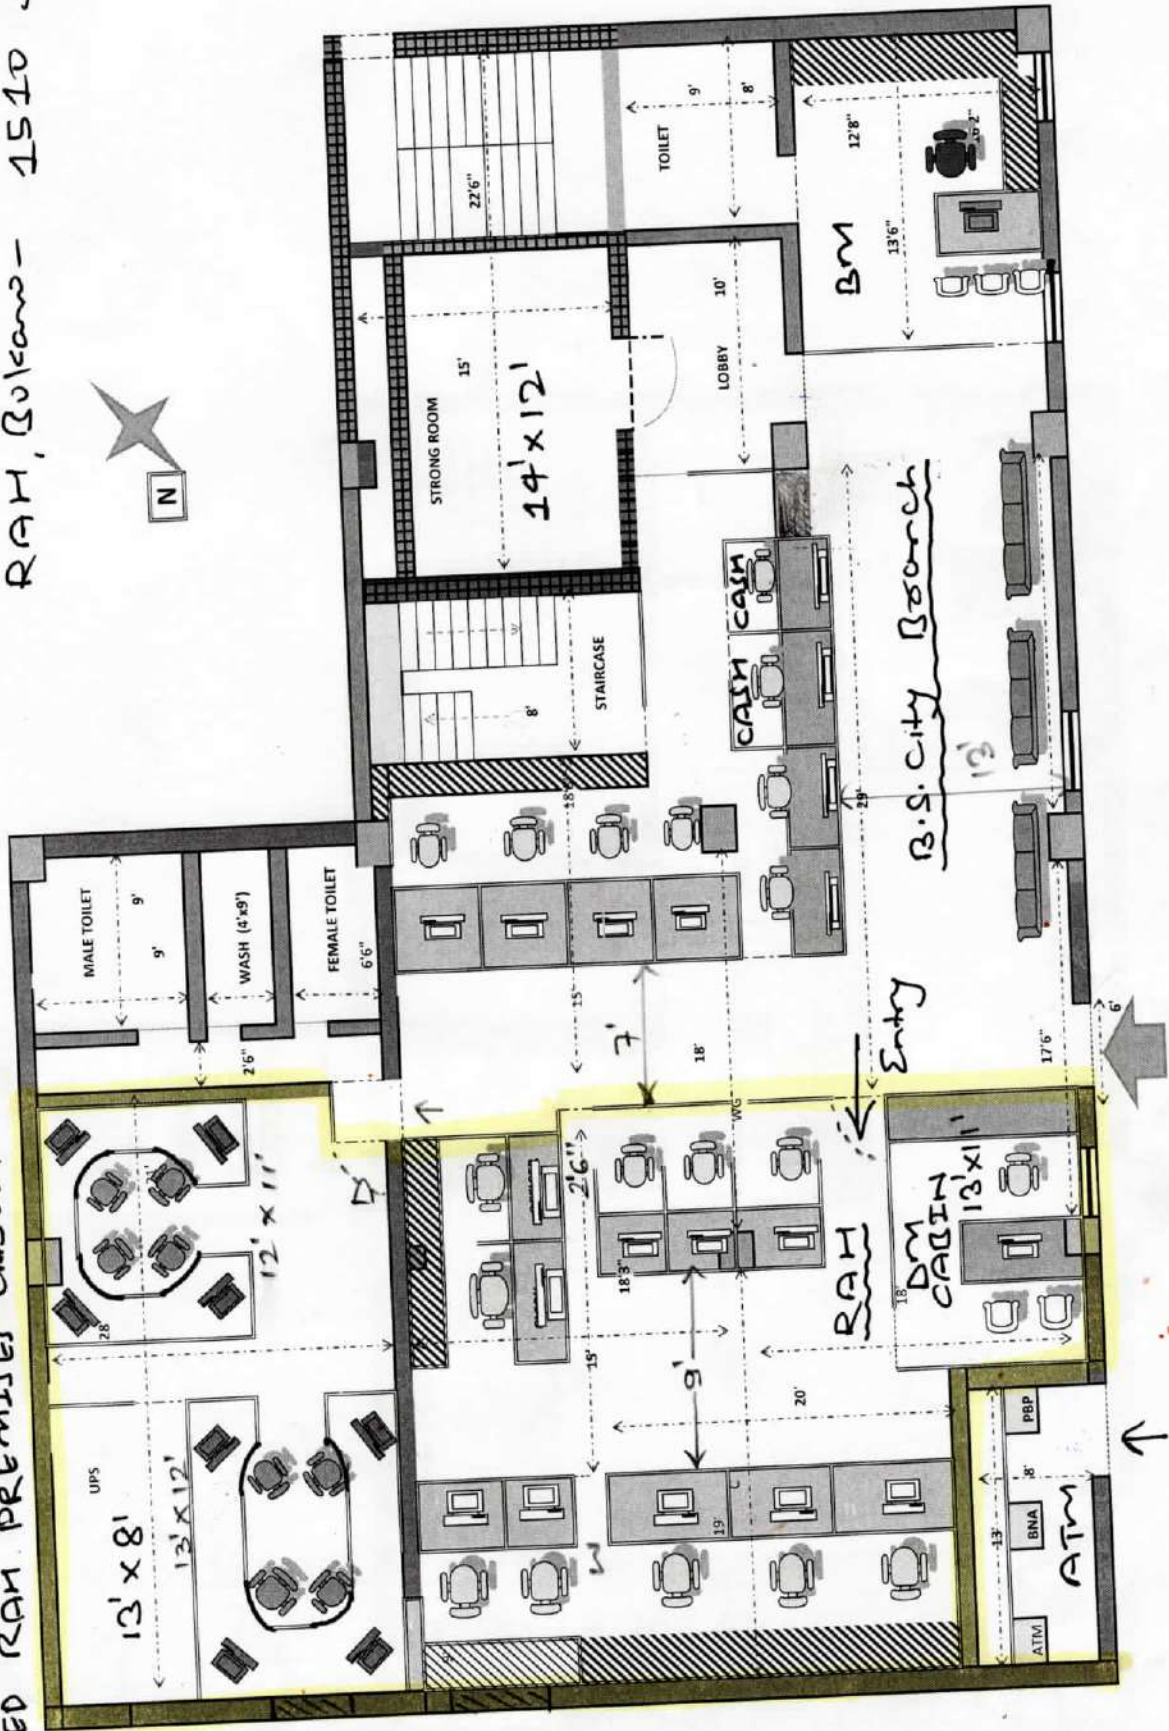

Option-1
PROPOSED RAM PREMIER LAYOUT



B.S. City Branch

MAIN Entrance

2
3

